


A


B

C


D

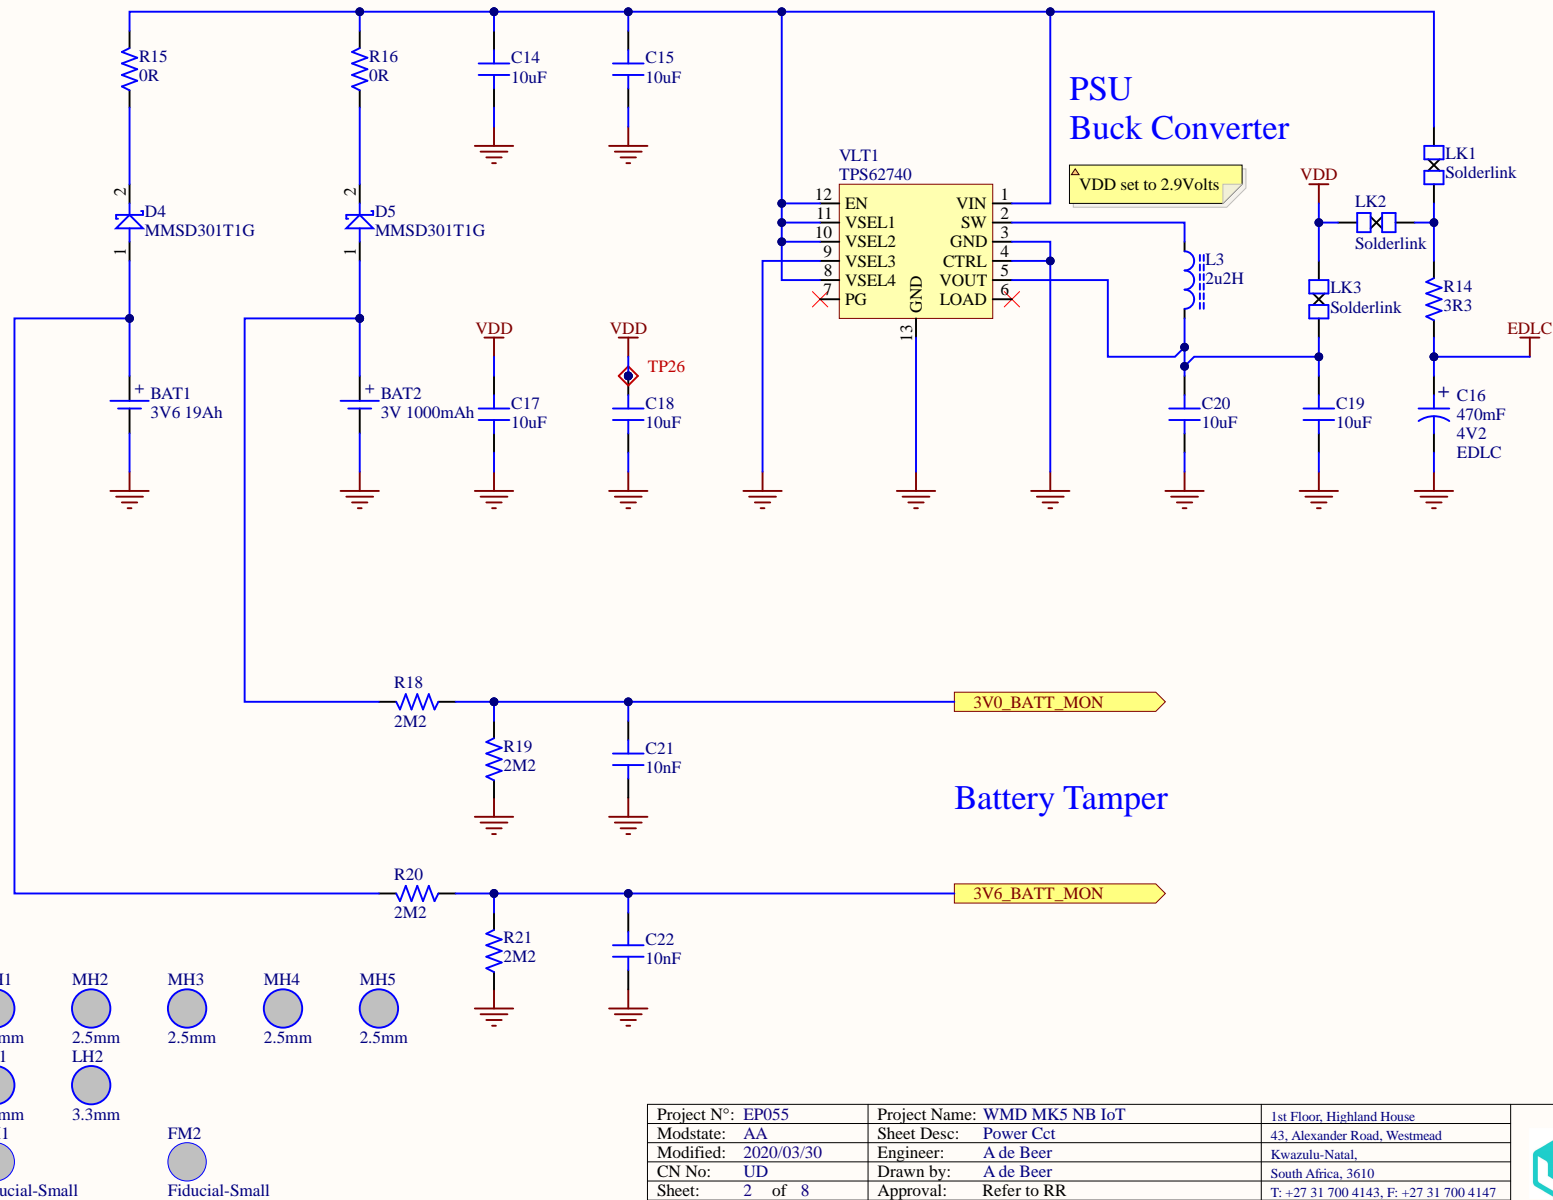


Project N°: EP055	Project Name: WMD MK5 NB IoT	1st Floor, Highland House
Modstate: AA	Sheet Desc: Power Cct	43, Alexander Road, Westmead
Modified: 2020/03/30	Engineer: A de Beer	Kwazulu-Natal,
CN No: UD	Drawn by: A de Beer	South Africa, 3610
Sheet: 2 of 8	Approval: Refer to RR	T: +27 31 700 4143, F: +27 31 700 4147
Variant Name: 433MHz P_Radio_NB IoT variant		www.utility-systems.co.za
File: C:\Work\Project Register\EP055 WMD MK5 NB IoT\Eng\ECAD\Trunk\WMD MK5 Power.SchDoc		

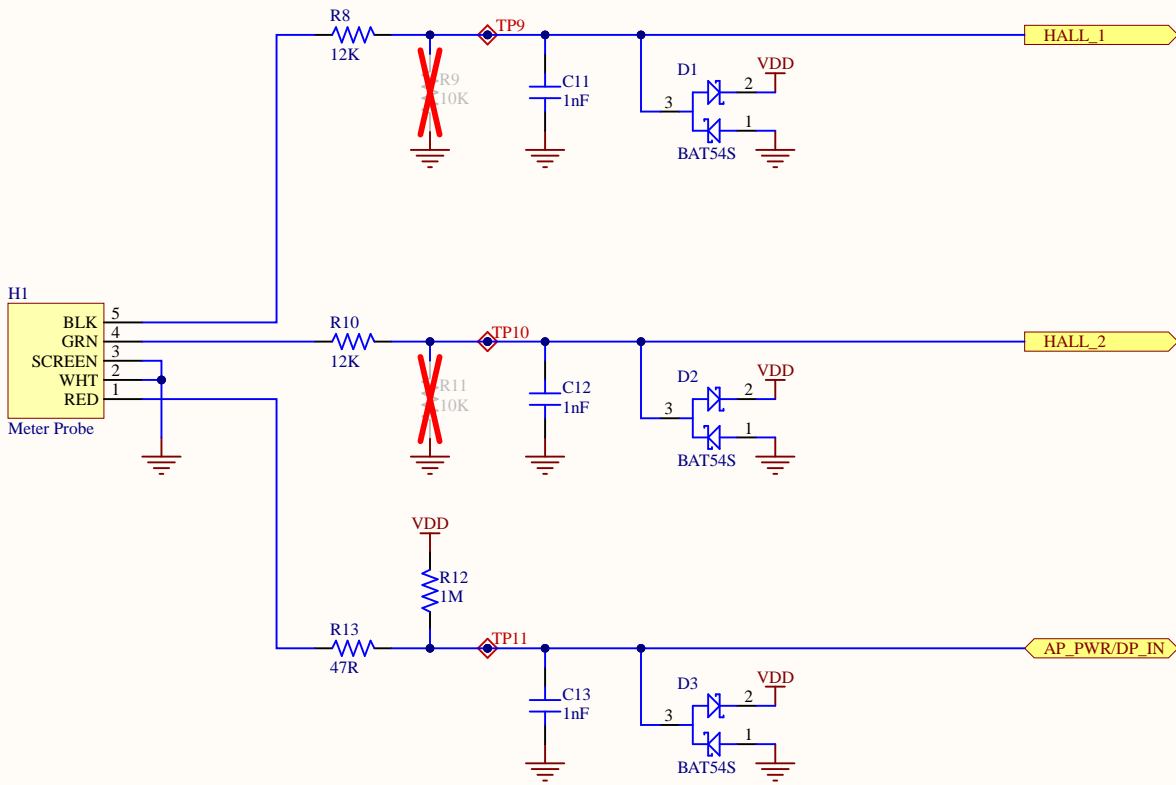


Project N°: EP055	Project Name: WMD MK5 NB IoT	1st Floor, Highland House
Modstate: AA	Sheet Desc: Probe Interface	43, Alexander Road, Westmead
Modified: 2020/03/27	Engineer: A de Beer	Kwazulu-Natal,
CN No: UD	Drawn by: A de Beer	South Africa, 3610
Sheet: 3 of 8	Approval: Refer to RR	T: +27 31 700 4143, F: +27 31 700 4147
Variant Name: 433MHz P_Radio_NB IoT variant		www.utility-systems.co.za
File: C:\Work\Project Register\EP055 WMD MK5 NB IoT\Eng\ECAD\Trunk\WMD MK5 Meter Probe.SchDoc		

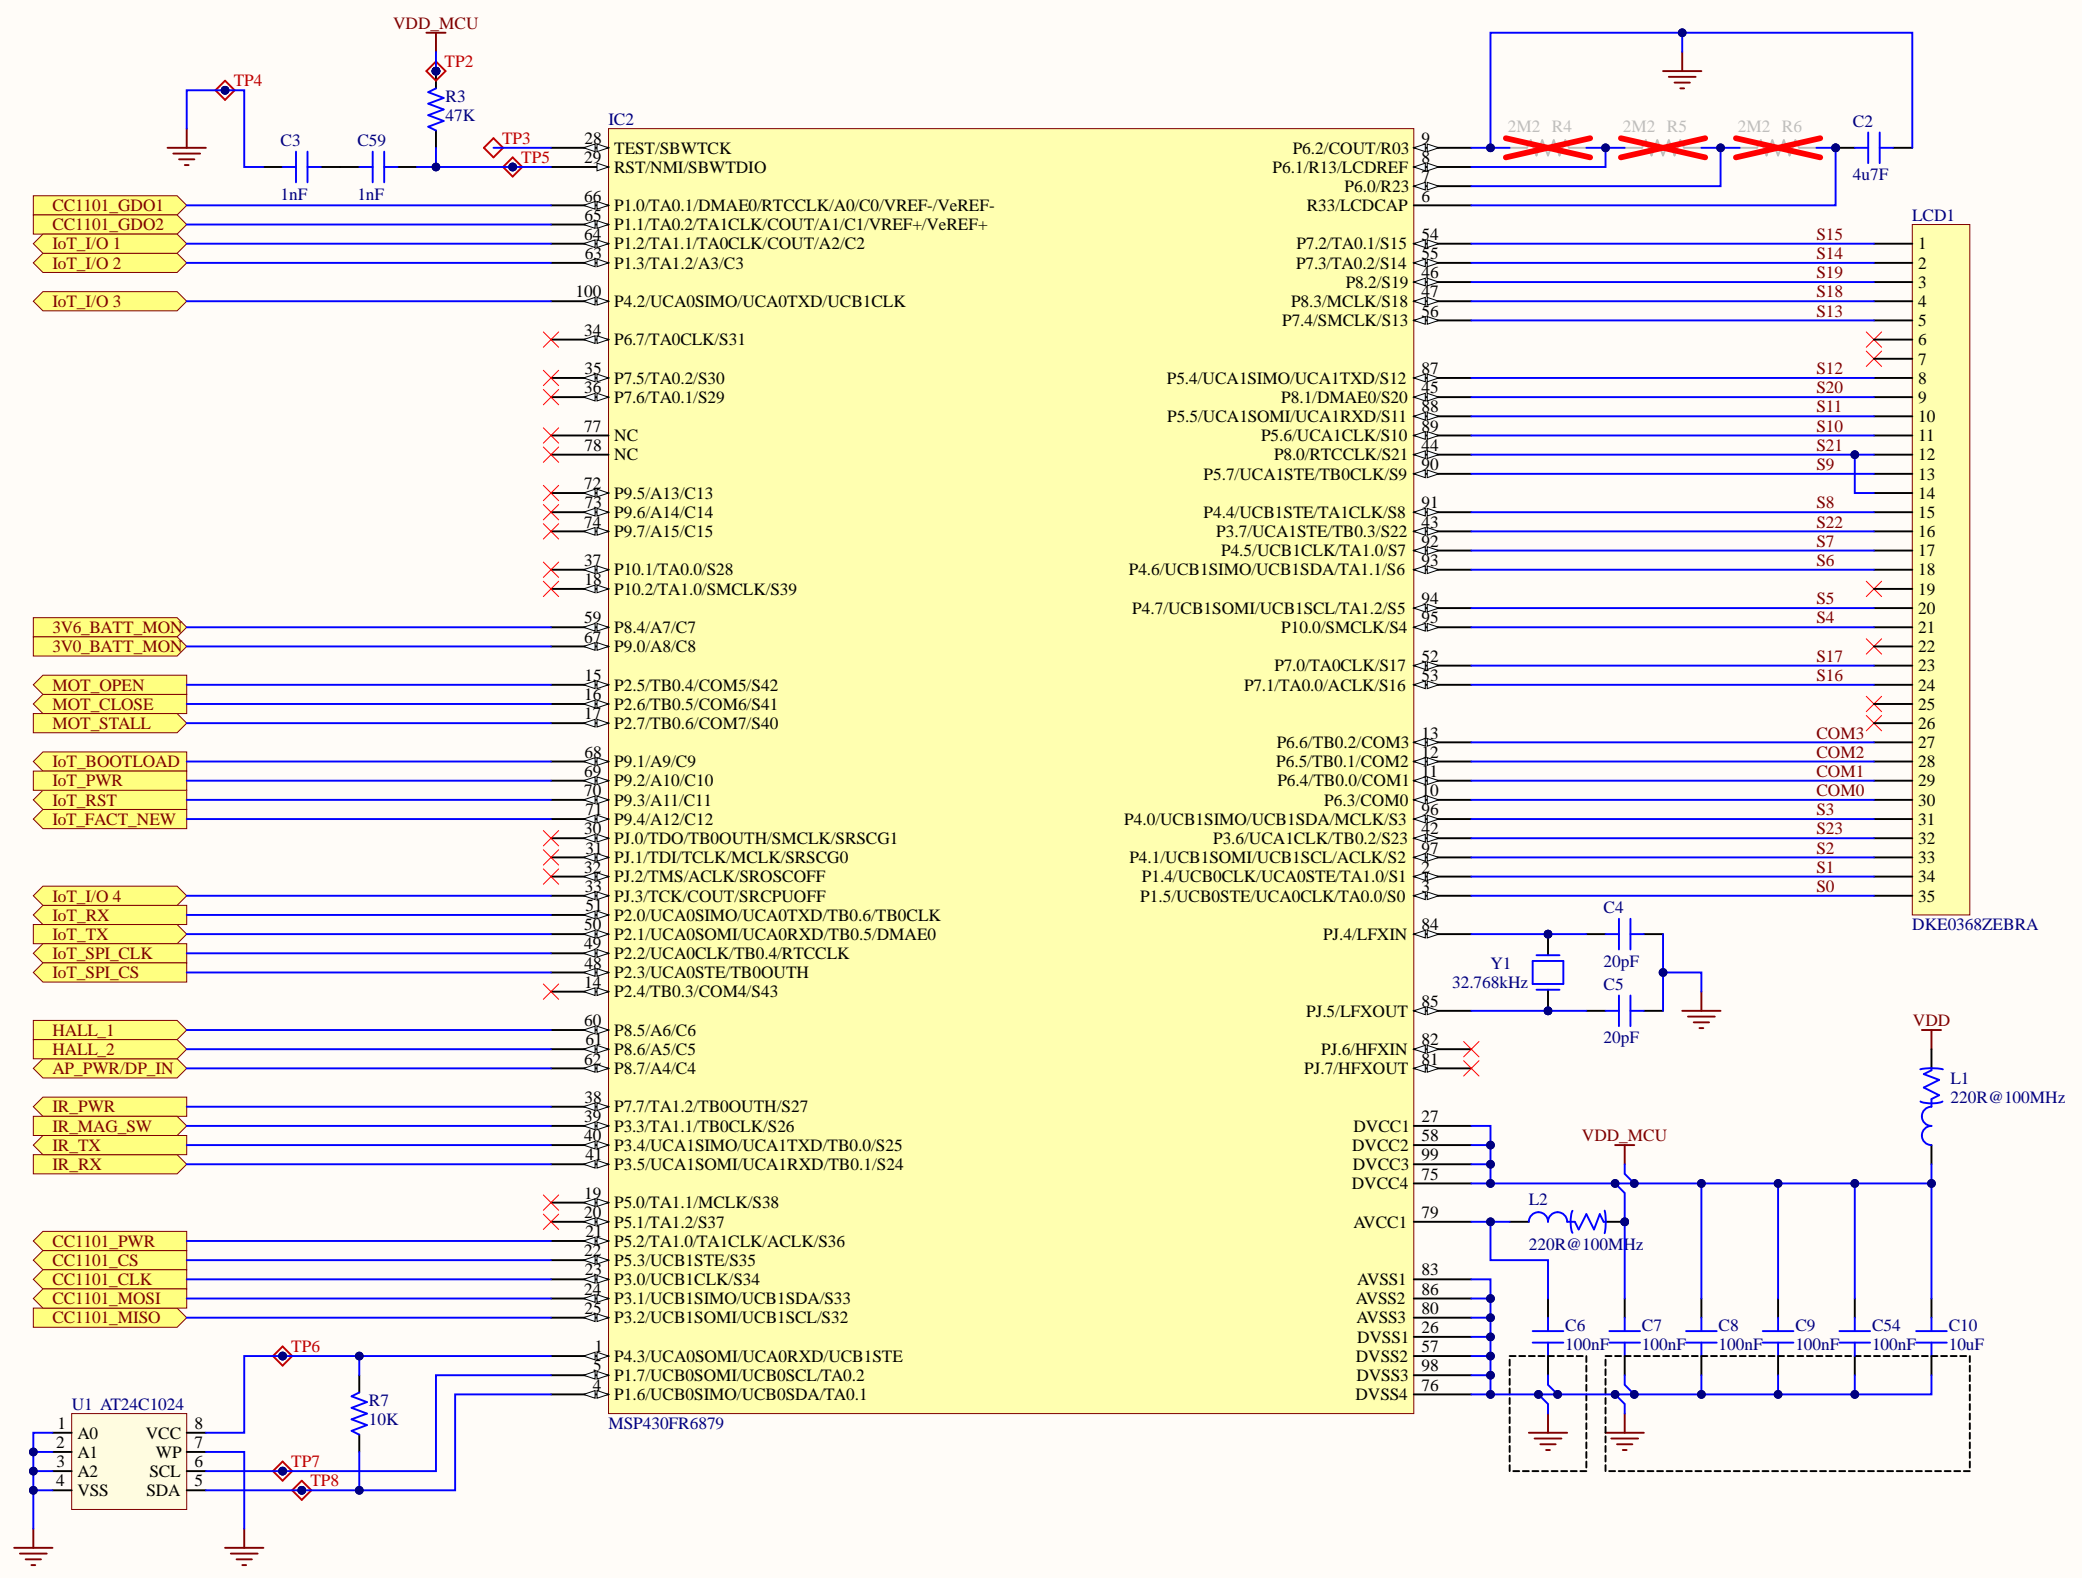

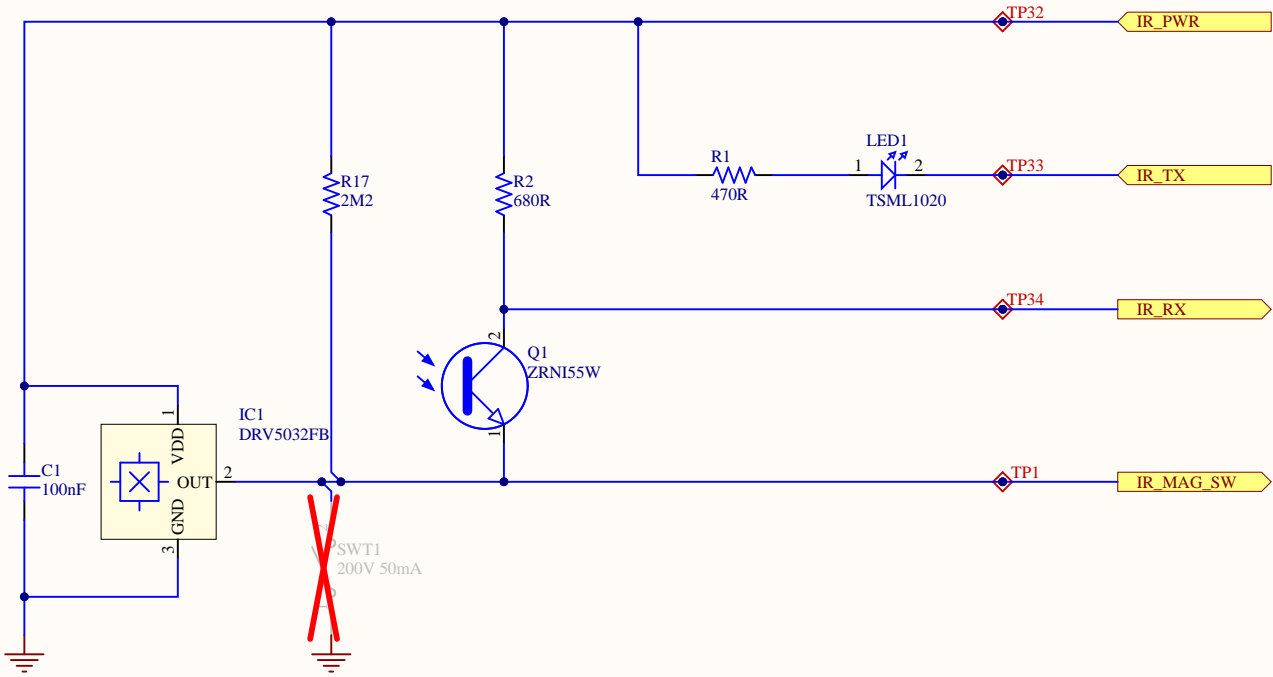


Project N°: EP055	Project Name: WMD MK5 NB IoT	1st Floor, Highland House
Modstate: AA	Sheet Desc: IR Comms	43, Alexander Road, Westmead
Modified: 2020/03/27	Engineer: A de Beer	Kwazulu-Natal,
CN No: UD	Drawn by: A de Beer	South Africa, 3610
Sheet: 5 of 8	Approval: Refer to RR	T: +27 31 700 4143, F: +27 31 700 4147
Variant Name: 433MHz P_Radio_NB IoT variant		www.utility-systems.co.za
File: C:\Work\Project Register\EP055 WMD MK5 NB IoT\Eng\ECAD\Trunk\WMD MK5 IR Comms.SchDoc		



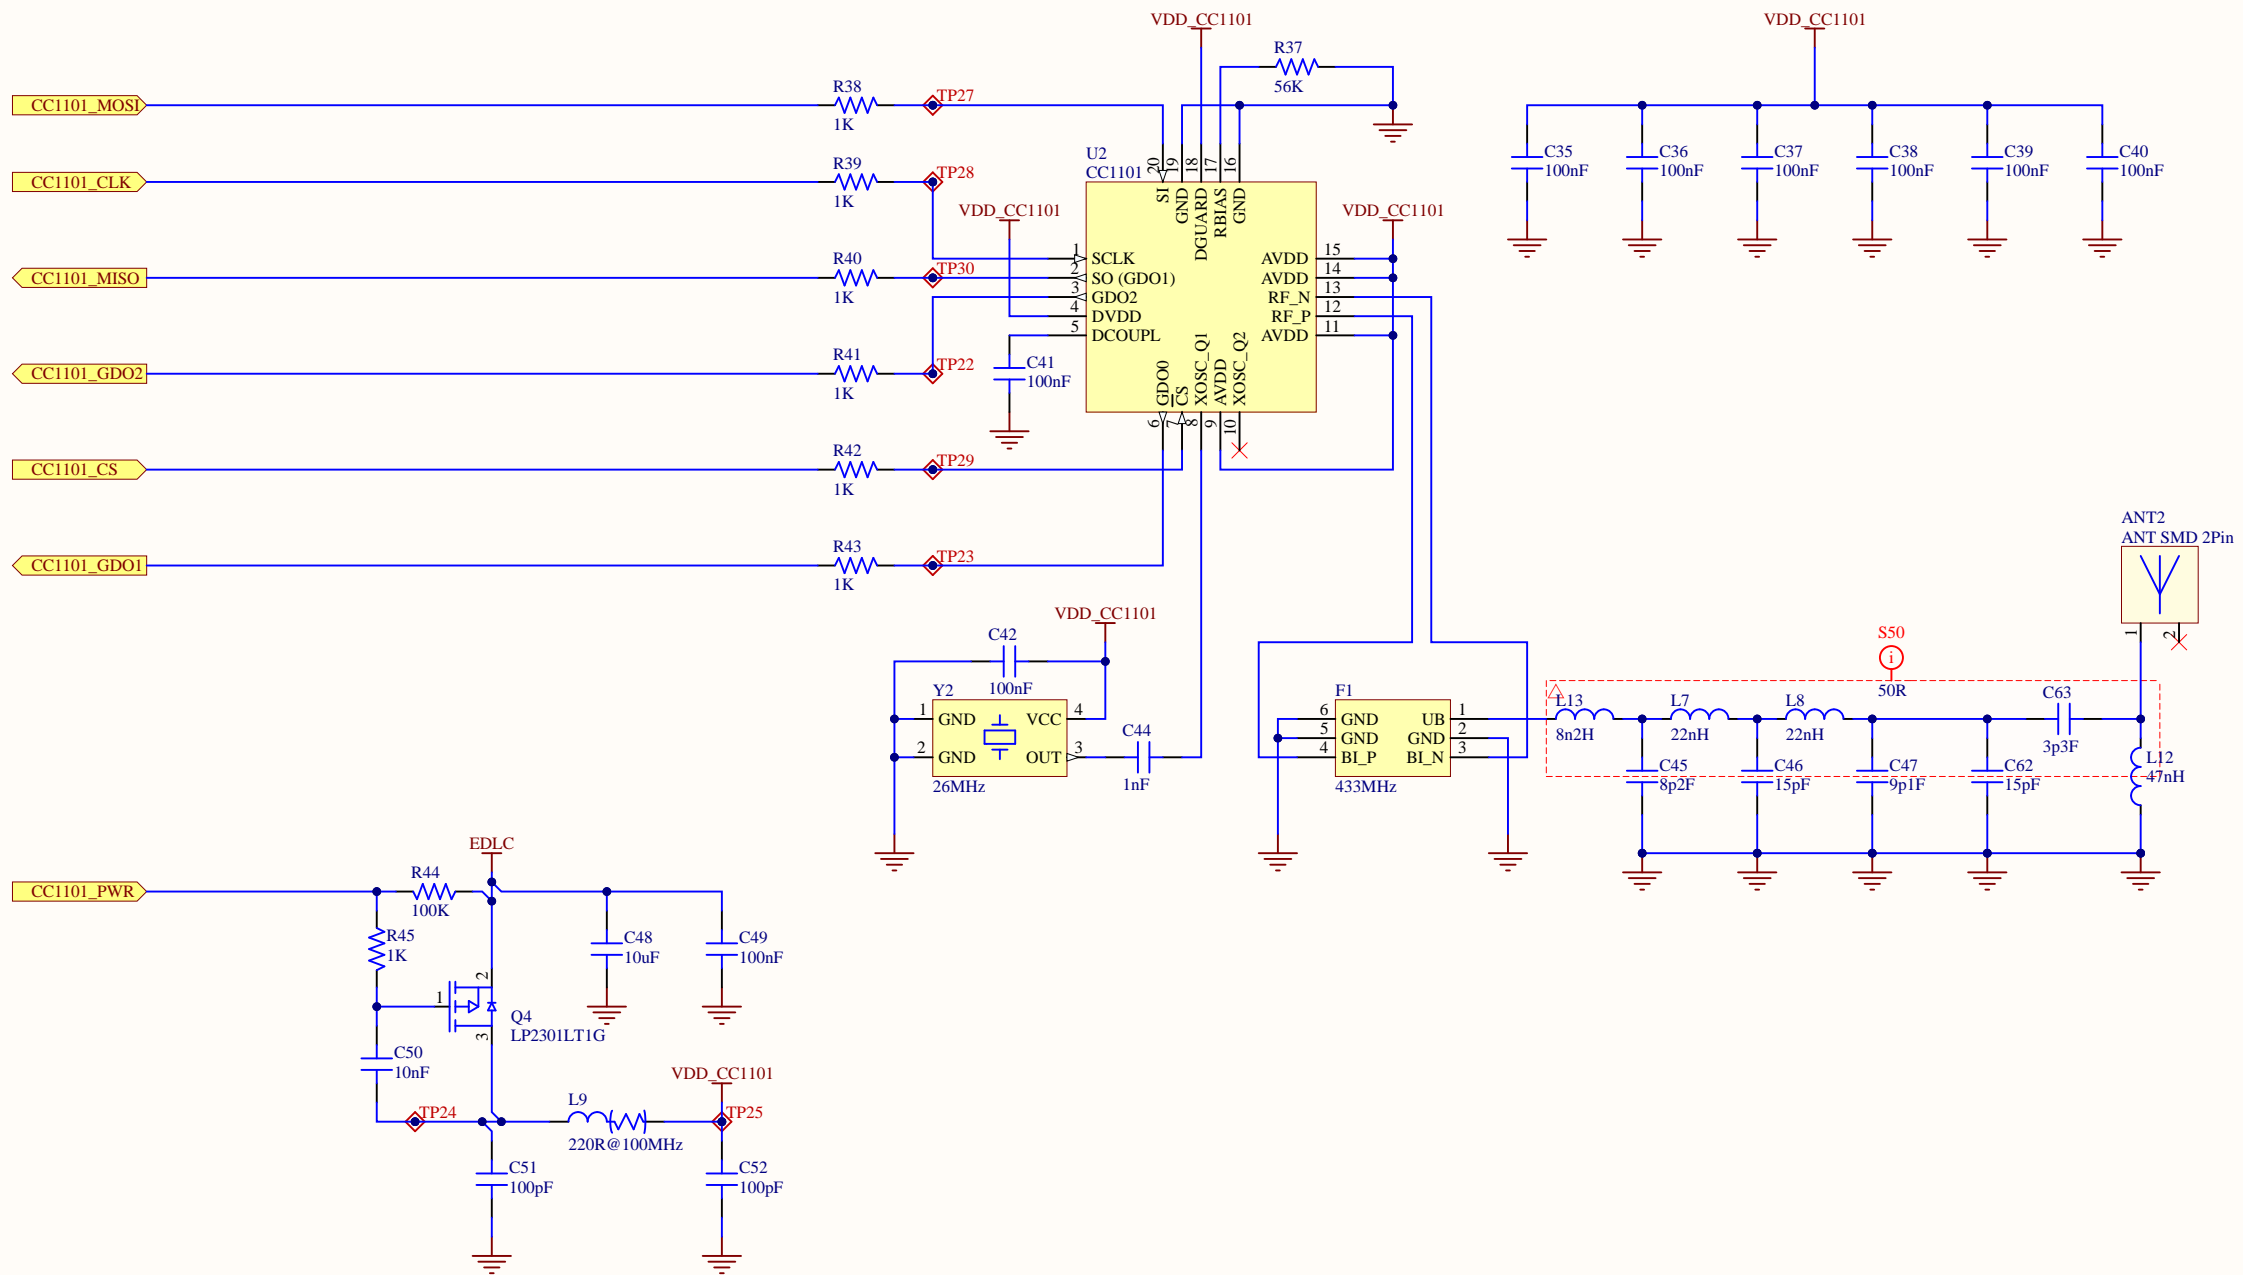

Project N°: EP055	Project Name: WMD MK5 NB IoT	1st Floor, Highland House
Modstate: AA	Sheet Desc: Radio (proprietary)	43, Alexander Road, Westmead
Modified: 2020/03/27	Engineer: A de Beer	Kwazulu-Natal,
CN No: UD	Drawn by: A de Beer	South Africa, 3610
Sheet: 6 of 8	Approval: Refer to RR	T: +27 31 700 4143, F: +27 31 700 4147
Variant Name: 433MHz P_Radio_NB IoT variant		www.utility-systems.co.za
File: C:\Work\Project Register\EP055 WMD MK5 NB IoT\Eng\ECAD\Trunk\WMD MK5 Radio Proprietary.SchDoc		

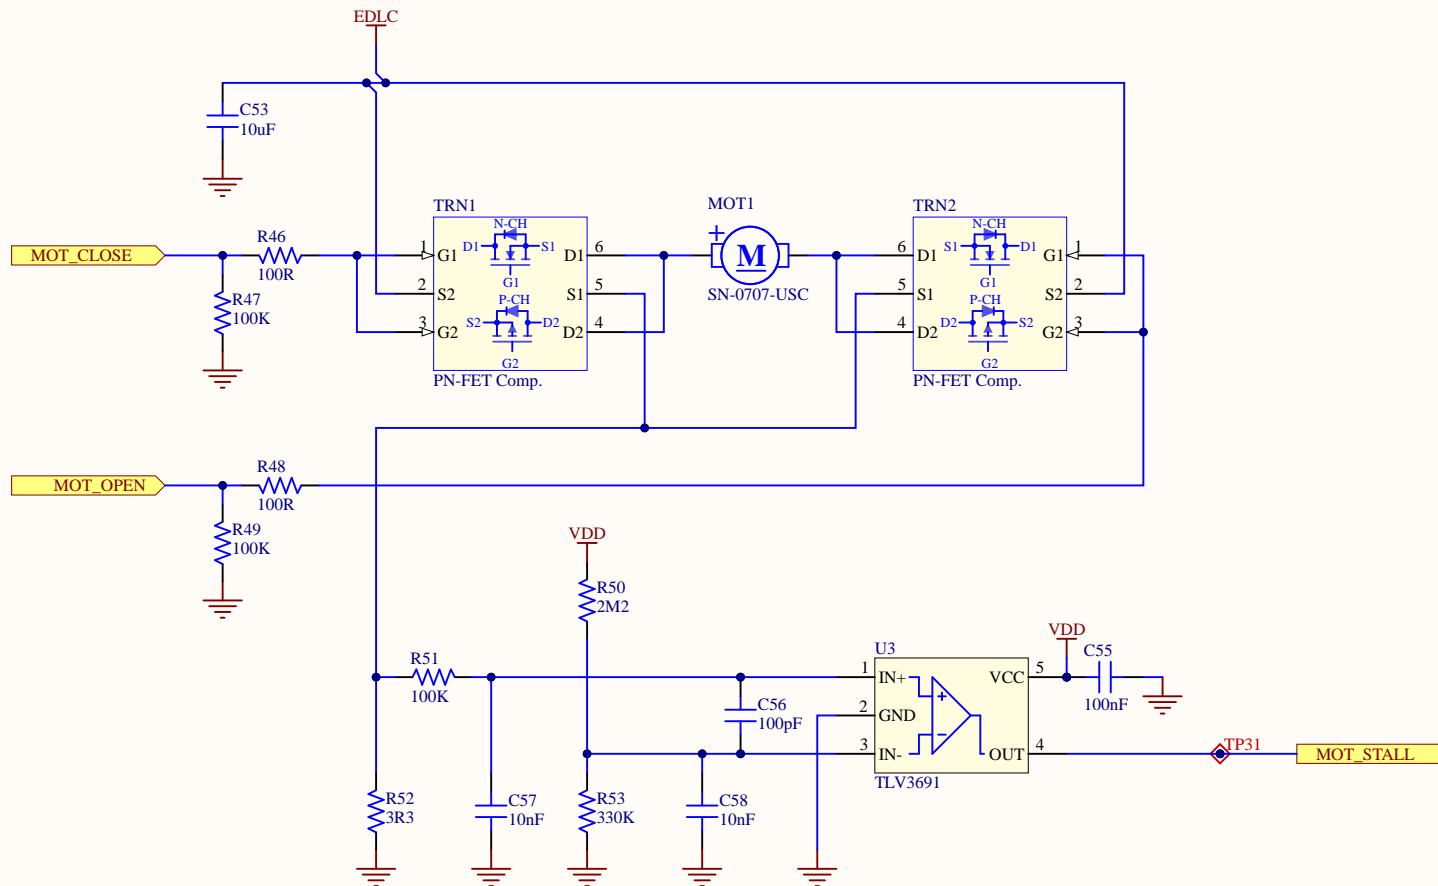

Project N°: EP055	Project Name: WMD MK5 NB IoT	1st Floor, Highland House
Modstate: AA	Sheet Desc: Motor Driver and Stall Det.	43, Alexander Road, Westmead
Modified: 2020/03/27	Engineer: A de Beer	Kwazulu-Natal,
CN No: UD	Drawn by: A de Beer	South Africa, 3610
Sheet: 7 of 8	Approval: Refer to RR	T: +27 31 700 4143, F: +27 31 700 4147
Variant Name: 433MHz P_Radio_NB IoT variant		www.utility-systems.co.za
File: C:\Work\Project Register\EP055 WMD MK5 NB IoT\Eng\ECAD\Trunk\WMD MK5 Motor DRV.SchDoc		

